


| SQUARE FOOTAGE | |
|----------------------|------|
| MAIN FLOOR HEATED: | 1690 |
| SECOND FLOOR HEATED: | 810 |
| MAIN FLOOR GARAGE: | 510 |
| MAIN FLOOR PORCHES: | 600 |
| TOTAL HEATED: | 2500 |
| TOTAL UNHEATED: | 1110 |

1 RIDGECREST COTTAGE
MAIN FLOOR PLAN
 Scale : 1/8" = 1'-0"

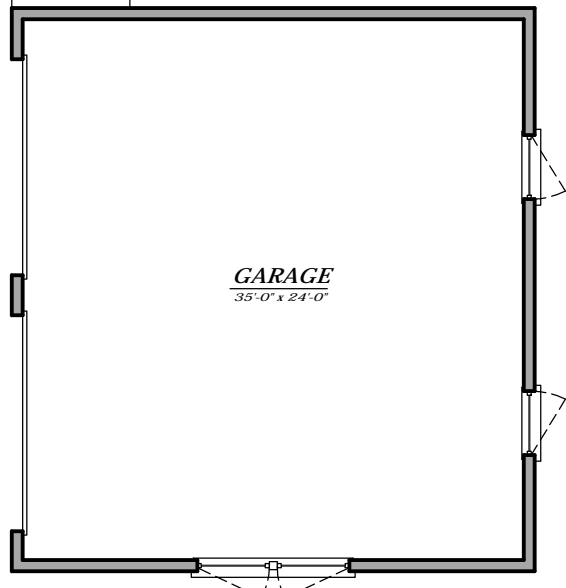


WRIGHT | DESIGN

THE
SETTLEMENT VILLAGE

THE RESERVE AT LAKE KEOWEE,
 SOUTH CAROLINA

This drawing is the property of Wright Design, LLC and is not to be reproduced or copied without written permission from the Architect.

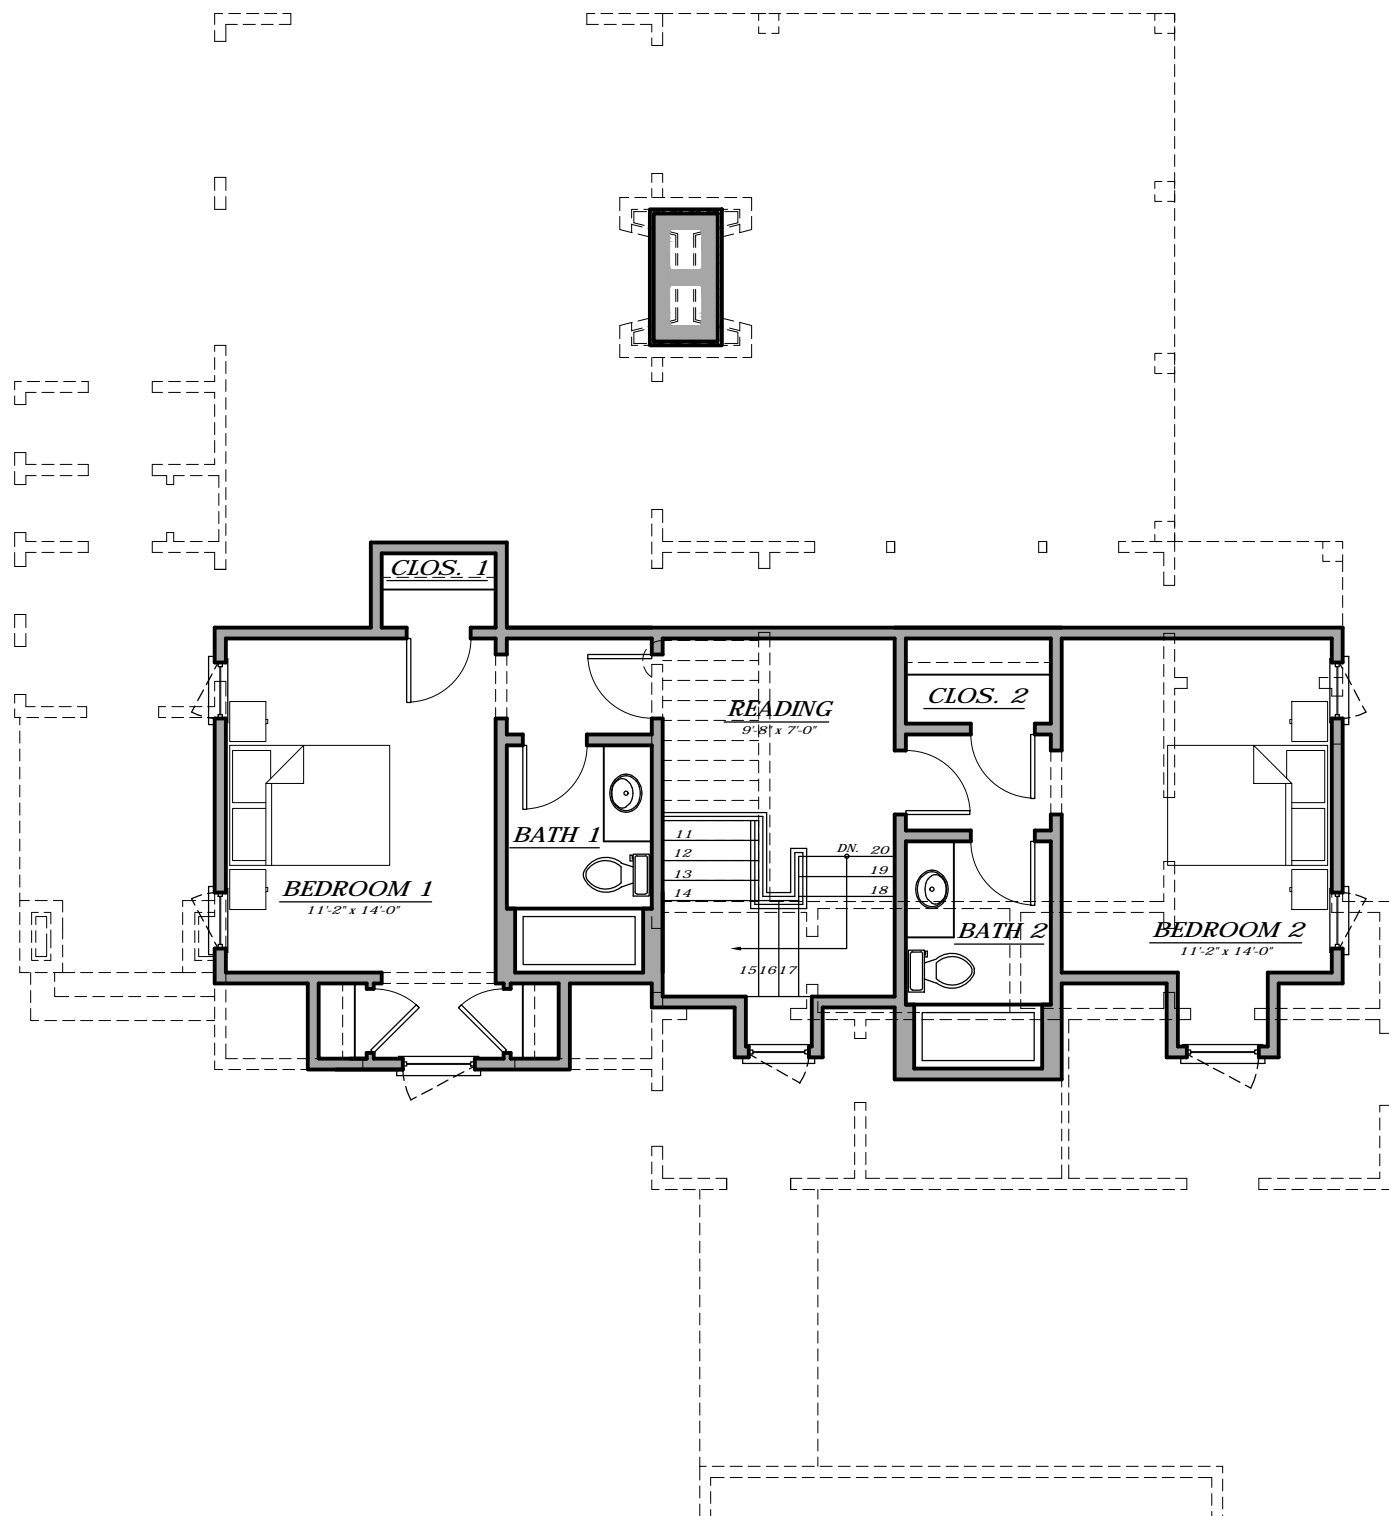


1 *RIDGECREST COTTAGE*
SECOND LEVEL FLOOR PLAN
Scale: 1/8" = 1'-0"

WRIGHT | DESIGN

THE
SETTLEMENT VILLAGE
 THE RESERVE AT LAKE KEOWEE,
 SOUTH CAROLINA

This drawing is the property of Wright Design, LLC and is not to be reproduced or copied without written permission from the Architect.

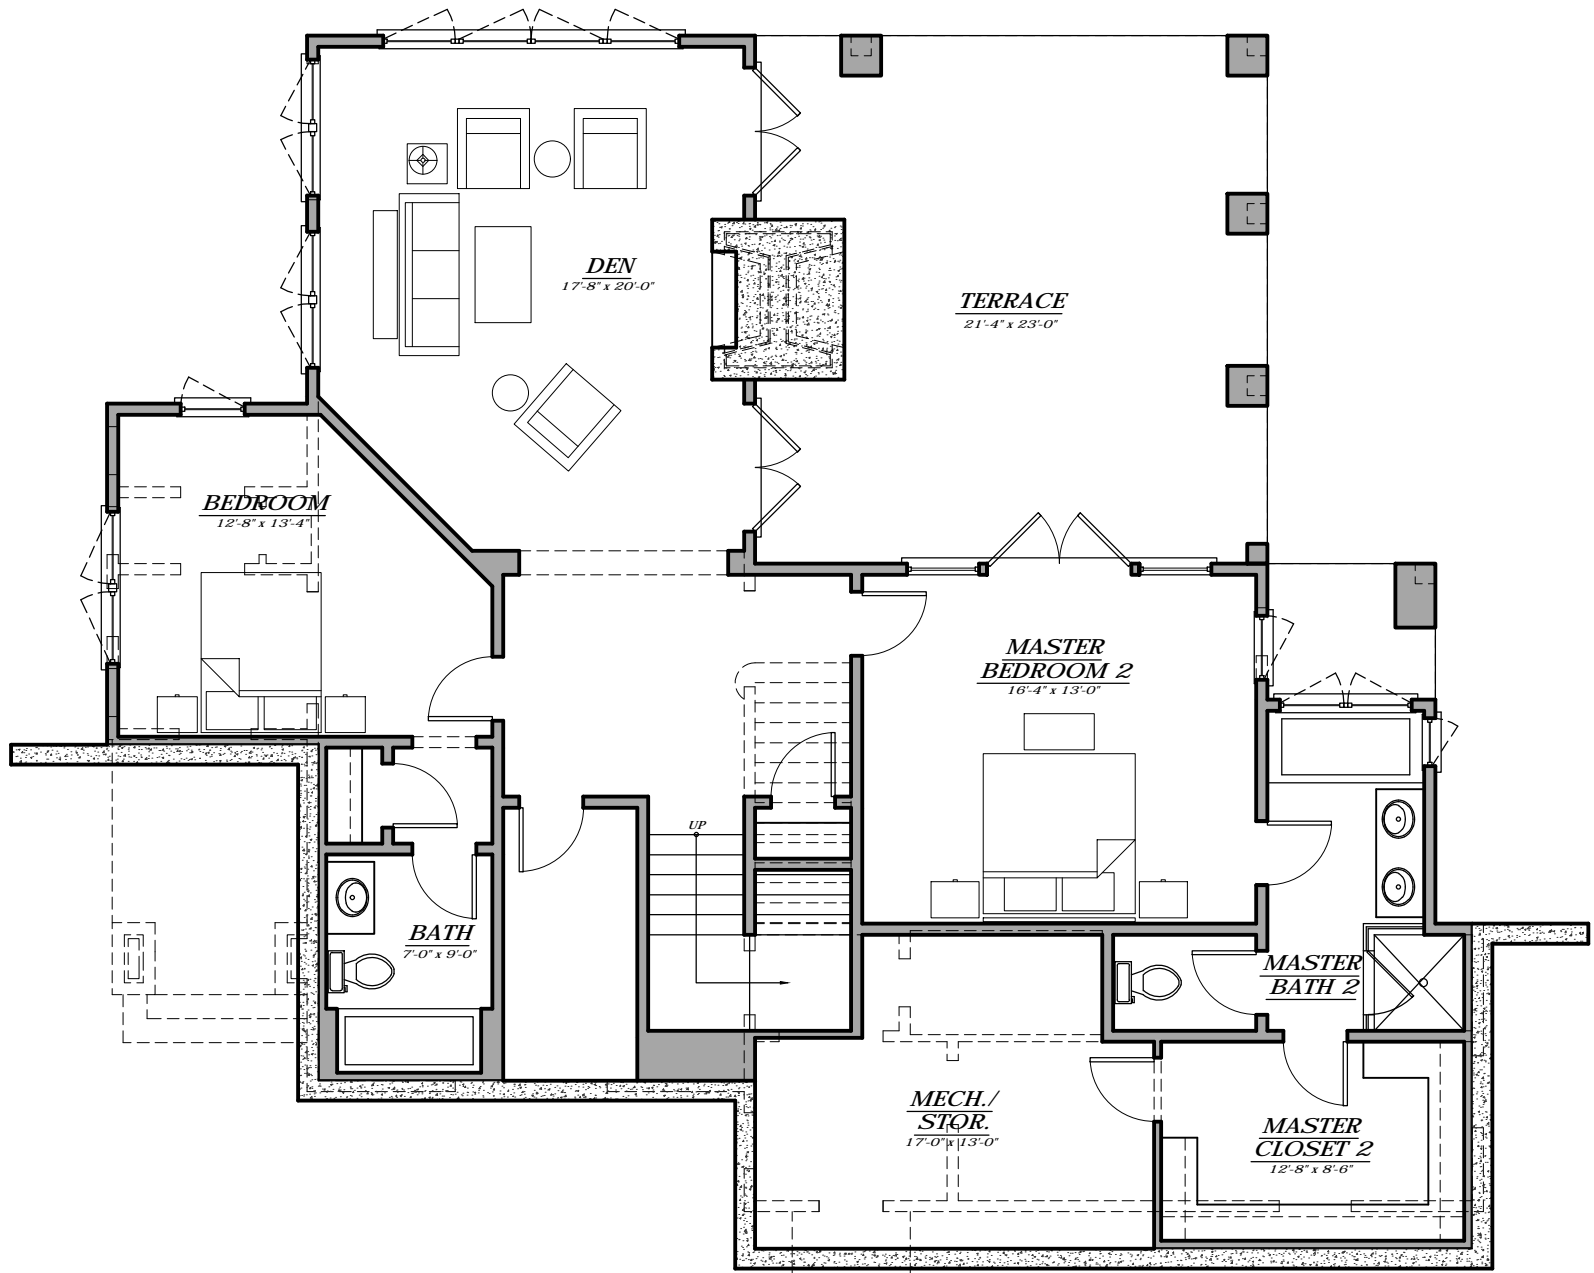


1 **RIDGECREST COTTAGE**
TERRACE LEVEL FLOOR PLAN (OPTIONAL)
 Scale : 1/8" = 1'-0"


WRIGHT | DESIGN

THE
SETTLEMENT VILLAGE
 THE RESERVE AT LAKE KEOWEE,
 SOUTH CAROLINA

This drawing is the property of Wright Design, LLC and is not to be reproduced or copied without written permission from the Architect.

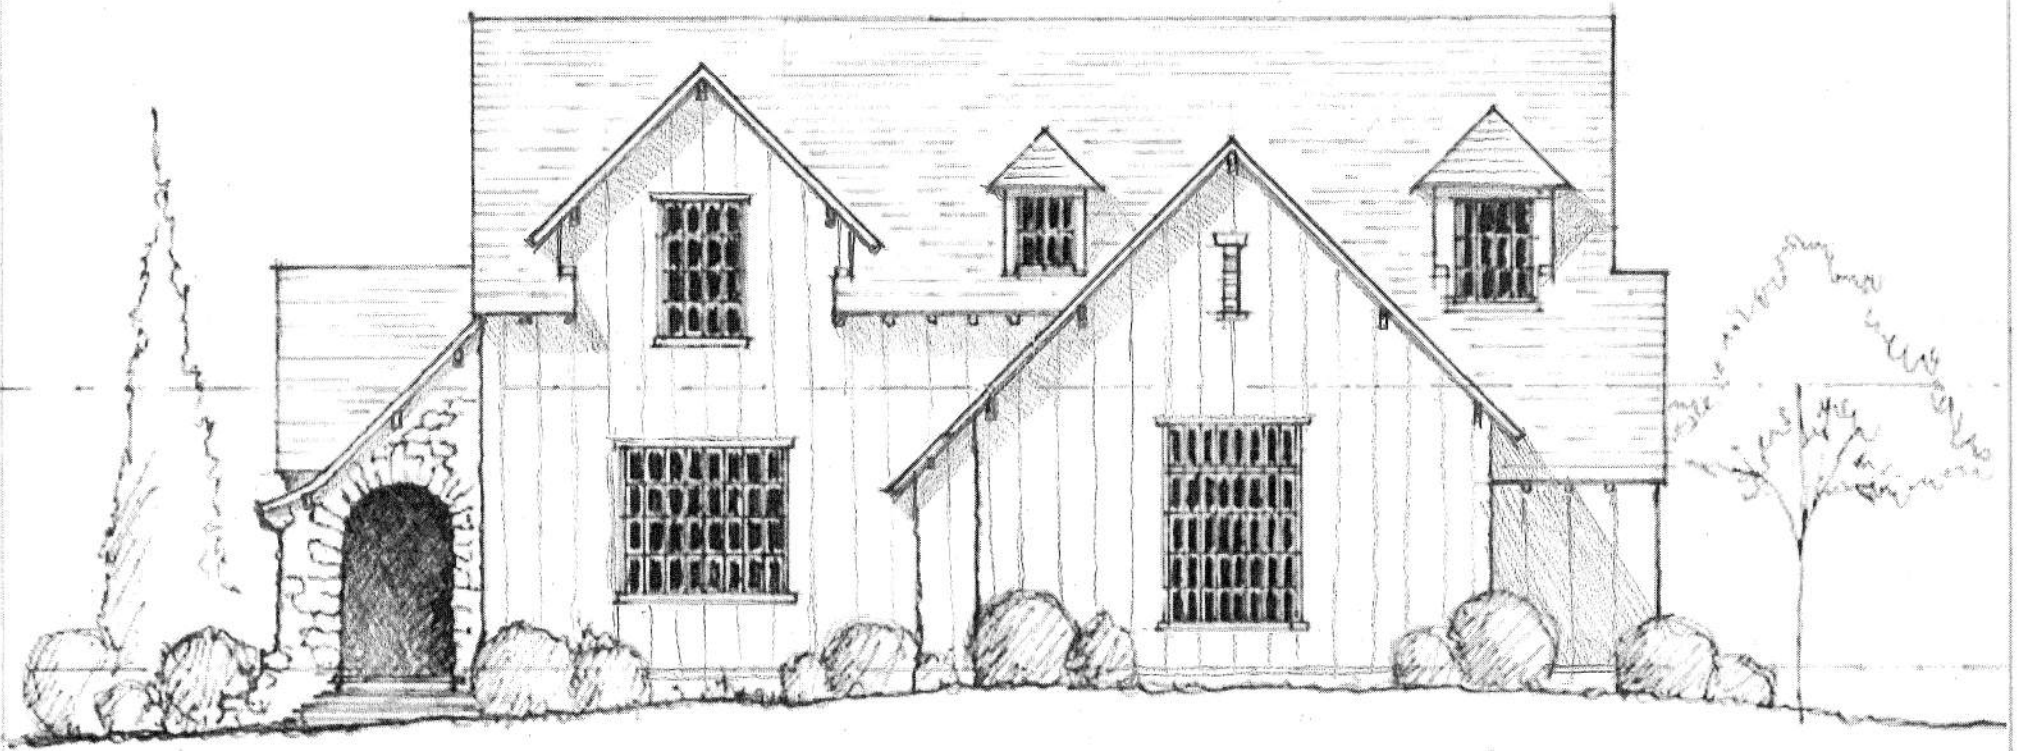

① **RIDGECREST COTTAGE**
FRONT ELEVATION
 Scale: 1/8" = 1'-0"

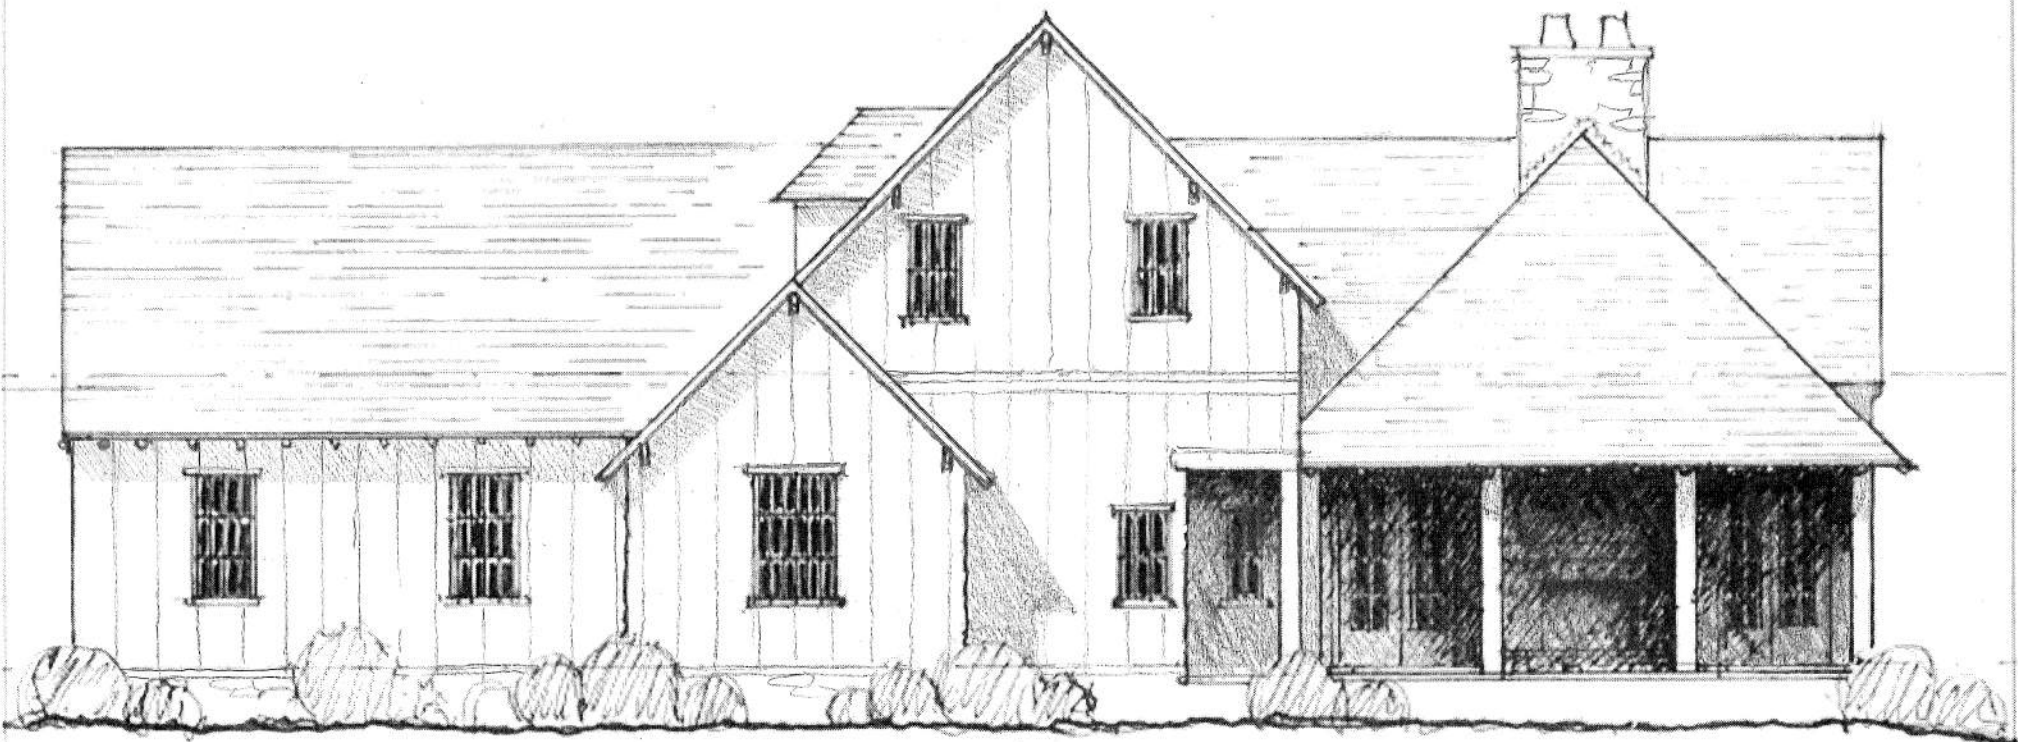


② **RIDGECREST COTTAGE**
RIGHT SIDE ELEVATION
 Scale: 1/8" = 1'-0"

WRIGHT | DESIGN

THE
SETTLEMENT VILLAGE
 THE RESERVE AT LAKE KEOWEE,
 SOUTH CAROLINA

This drawing is the property of Wright Design, LLC and is not to be reproduced or copied without written permission from the Architect.

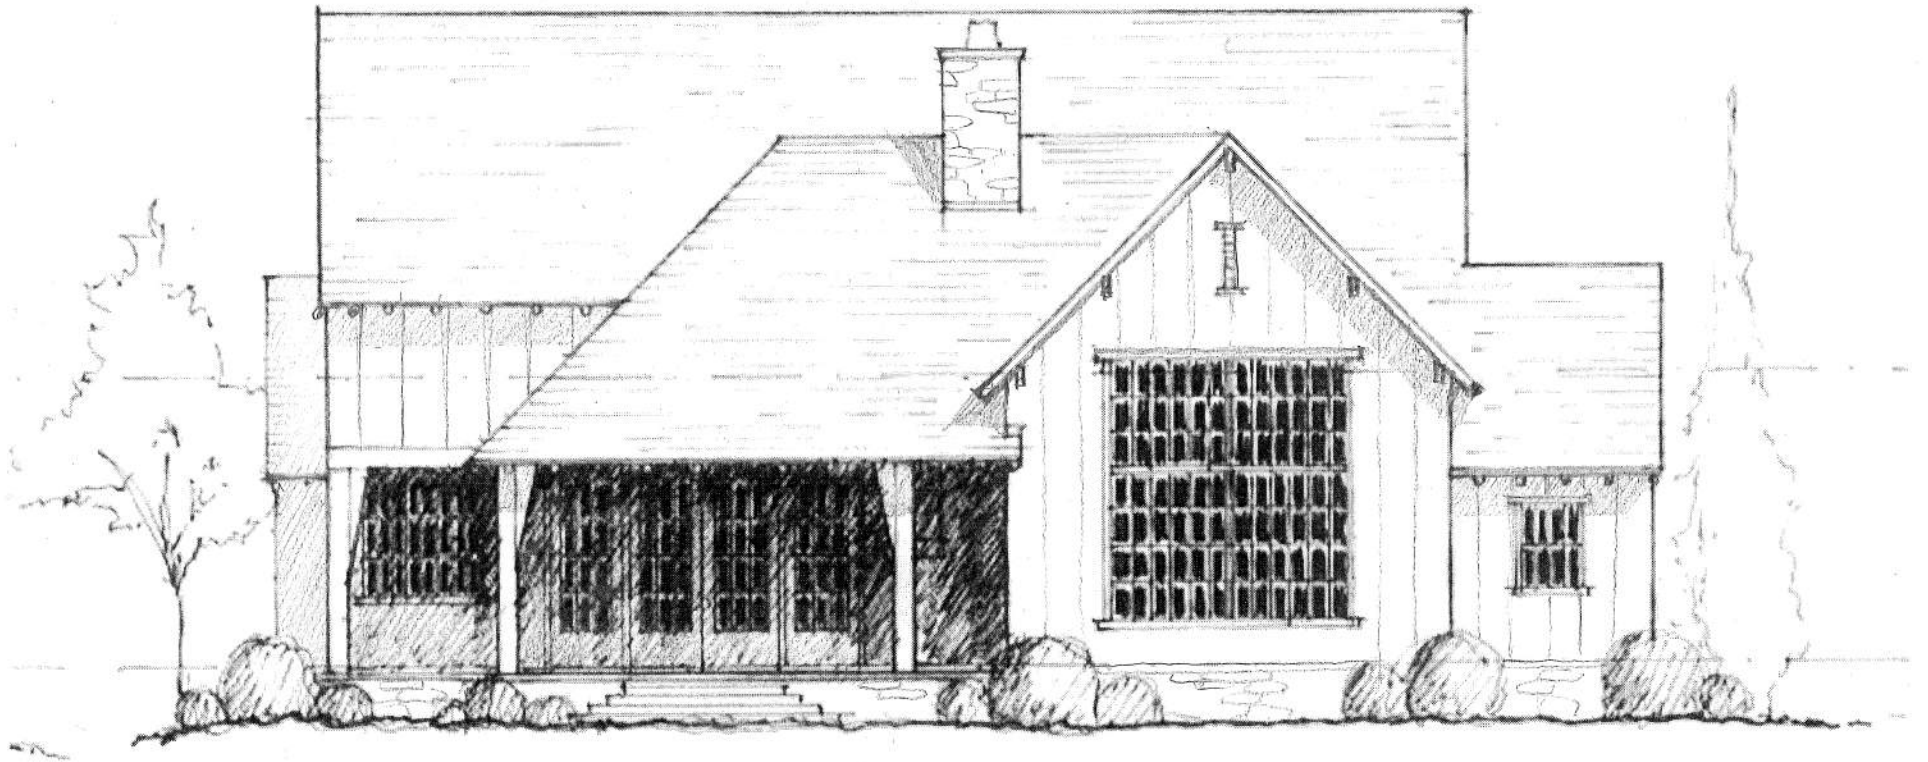

① **RIDGECREST COTTAGE
VIEW ELEVATION**
Scale: 1/8" = 1'-0"



② **RIDGECREST COTTAGE
LEFT SIDE ELEVATION**
Scale: 1/8" = 1'-0"

WRIGHT | DESIGN

THE
SETTLEMENT VILLAGE
THE RESERVE AT LAKE KEOWEE,
SOUTH CAROLINA

This drawing is the property of Wright Design, LLC and is not to be reproduced or copied without written permission from the Architect.